

SITE PLAN SCALE: 1" = 20'-0"

APP:
 CONSTRUCT:
 OCCUPANCY:
 CONSTRUCTION TYPE:

SUBJECT PROPERTY:

TENANT:

OWNER:

ARCHITECT:
 MARK VINCENT KRUSE, ARCHITECT, AIA
 308 EAST MEADOW AVENUE
 EAST MEADOW, NY 11554
 (516) 396-0600

STRUCTURAL ENGINEER:

MECHANICAL ENGINEER:

BUILDING DEPARTMENT CONSULTANT:
 RMB DEVELOPMENT CONSULTANTS, INC.
 RICHARD M. BIVONE, PRESIDENT
 308 EAST MEADOW AVENUE
 EAST MEADOW, NY 11554
 (516) 396-0600

MVK Architecture & Planning, P.C.
 308 East Meadow Avenue
 East Meadow, NY 11554
 Phone: (516) 396-0600
 Fax: (516) 396-5097
 mvk@mvkarchitecture.com
 www.mvkarchitecture.com

SEAL & SIGNATURE:

Mark Vincent Kruse, Architect, AIA
 NYS Lic #: 027421
 © Copyright All Rights Reserved

THESE DRAWINGS AND THE DOCUMENTS CONTAINED HEREIN ARE THE PROPERTY AND INSTRUMENT OF SERVICE OF MKV ARCHITECTURE & PLANNING, P.C. IT IS A VIOLATION OF NEW YORK STATE EDUCATION LAW FOR ANY PERSON TO ALTER THEM IN ANY WAY UNLESS ACTING UNDER THE DIRECTION OF THE ARCHITECT. ALL VIOLATORS WILL BE PROSECUTED.

ISSUED:
 8/25/2022 - FOR REVIEW

REVISIONS:

BUILDING DEPARTMENT CONSULTANT:
RMB Development Consultants, Inc.
 Richard M. Bivone, President
 308 East Meadow Avenue
 East Meadow, NY 11554
 Phone: (516) 396-0600
 Fax: (516) 396-0151

CLIENT:
 VILLAGE OF NEW HYDE PARK
 1420 JERICHO TURNPIKE
 NEW HYDE PARK, NY 11040

DATE: 8/25/2022
 DRAWN BY: JP
 CHECKED BY: MKV
 SCALE: AS NOTED

SUBJECT LOCATION:
 VILLAGE OF NEW HYDE PARK
 1420 JERICHO TURNPIKE
 NEW HYDE PARK, NY 11040

PROJECT SCOPE:
 CONSTRUCT: (1) STORY BUILDING FOR NEW COMMUNITY CENTER

SHEET:
SP1.0

APPLICATION #:
 PROJECT #:

SEAL & SIGNATURE:

Mark Vincent Krause, Architect, AIA
 NYS Lic #: 027421
 © Copyright All Rights Reserved

THESE DRAWINGS AND THE DOCUMENTS CONTAINED HEREIN ARE THE PROPERTY AND INSTRUMENT OF SERVICE OF MVK ARCHITECTURE & PLANNING, P.C. IT IS A VIOLATION OF NEW YORK STATE EDUCATION LAW FOR ANY PERSON TO ALTER THEM IN ANY WAY UNLESS ACTING UNDER THE DIRECTION OF THE ARCHITECT. ALL VIOLATORS WILL BE PROSECUTED.

ISSUED:
 8/15/2012 - FOR REVIEW

REVISIONS:

BUILDING DEPARTMENT CONSULTANT:

RMB Development Consultants, Inc.
 Richard M. Bivone, President
 308 East Meadow Avenue
 East Meadow, NY 11554
 Phone: (516) 396-0600
 Fax: (516) 396-0151

CLIENT:
 VILLAGE OF NEW HYDE PARK
 1420 JERICHO TURNPIKE
 NEW HYDE PARK, NY 11040

DATE: 8/15/2012
 DRAWN BY: JP
 CHECKED BY: MVK
 SCALE: AS NOTED

SUBJECT LOCATION:
 VILLAGE OF NEW HYDE PARK
 1420 JERICHO TURNPIKE
 NEW HYDE PARK, NY 11040


PROJECT SCOPE:
 CONSTRUCT: (1) STORY BUILDING FOR NEW COMMUNITY CENTER

SHEET:

A1.1

APPLICATION #

PROJECT #

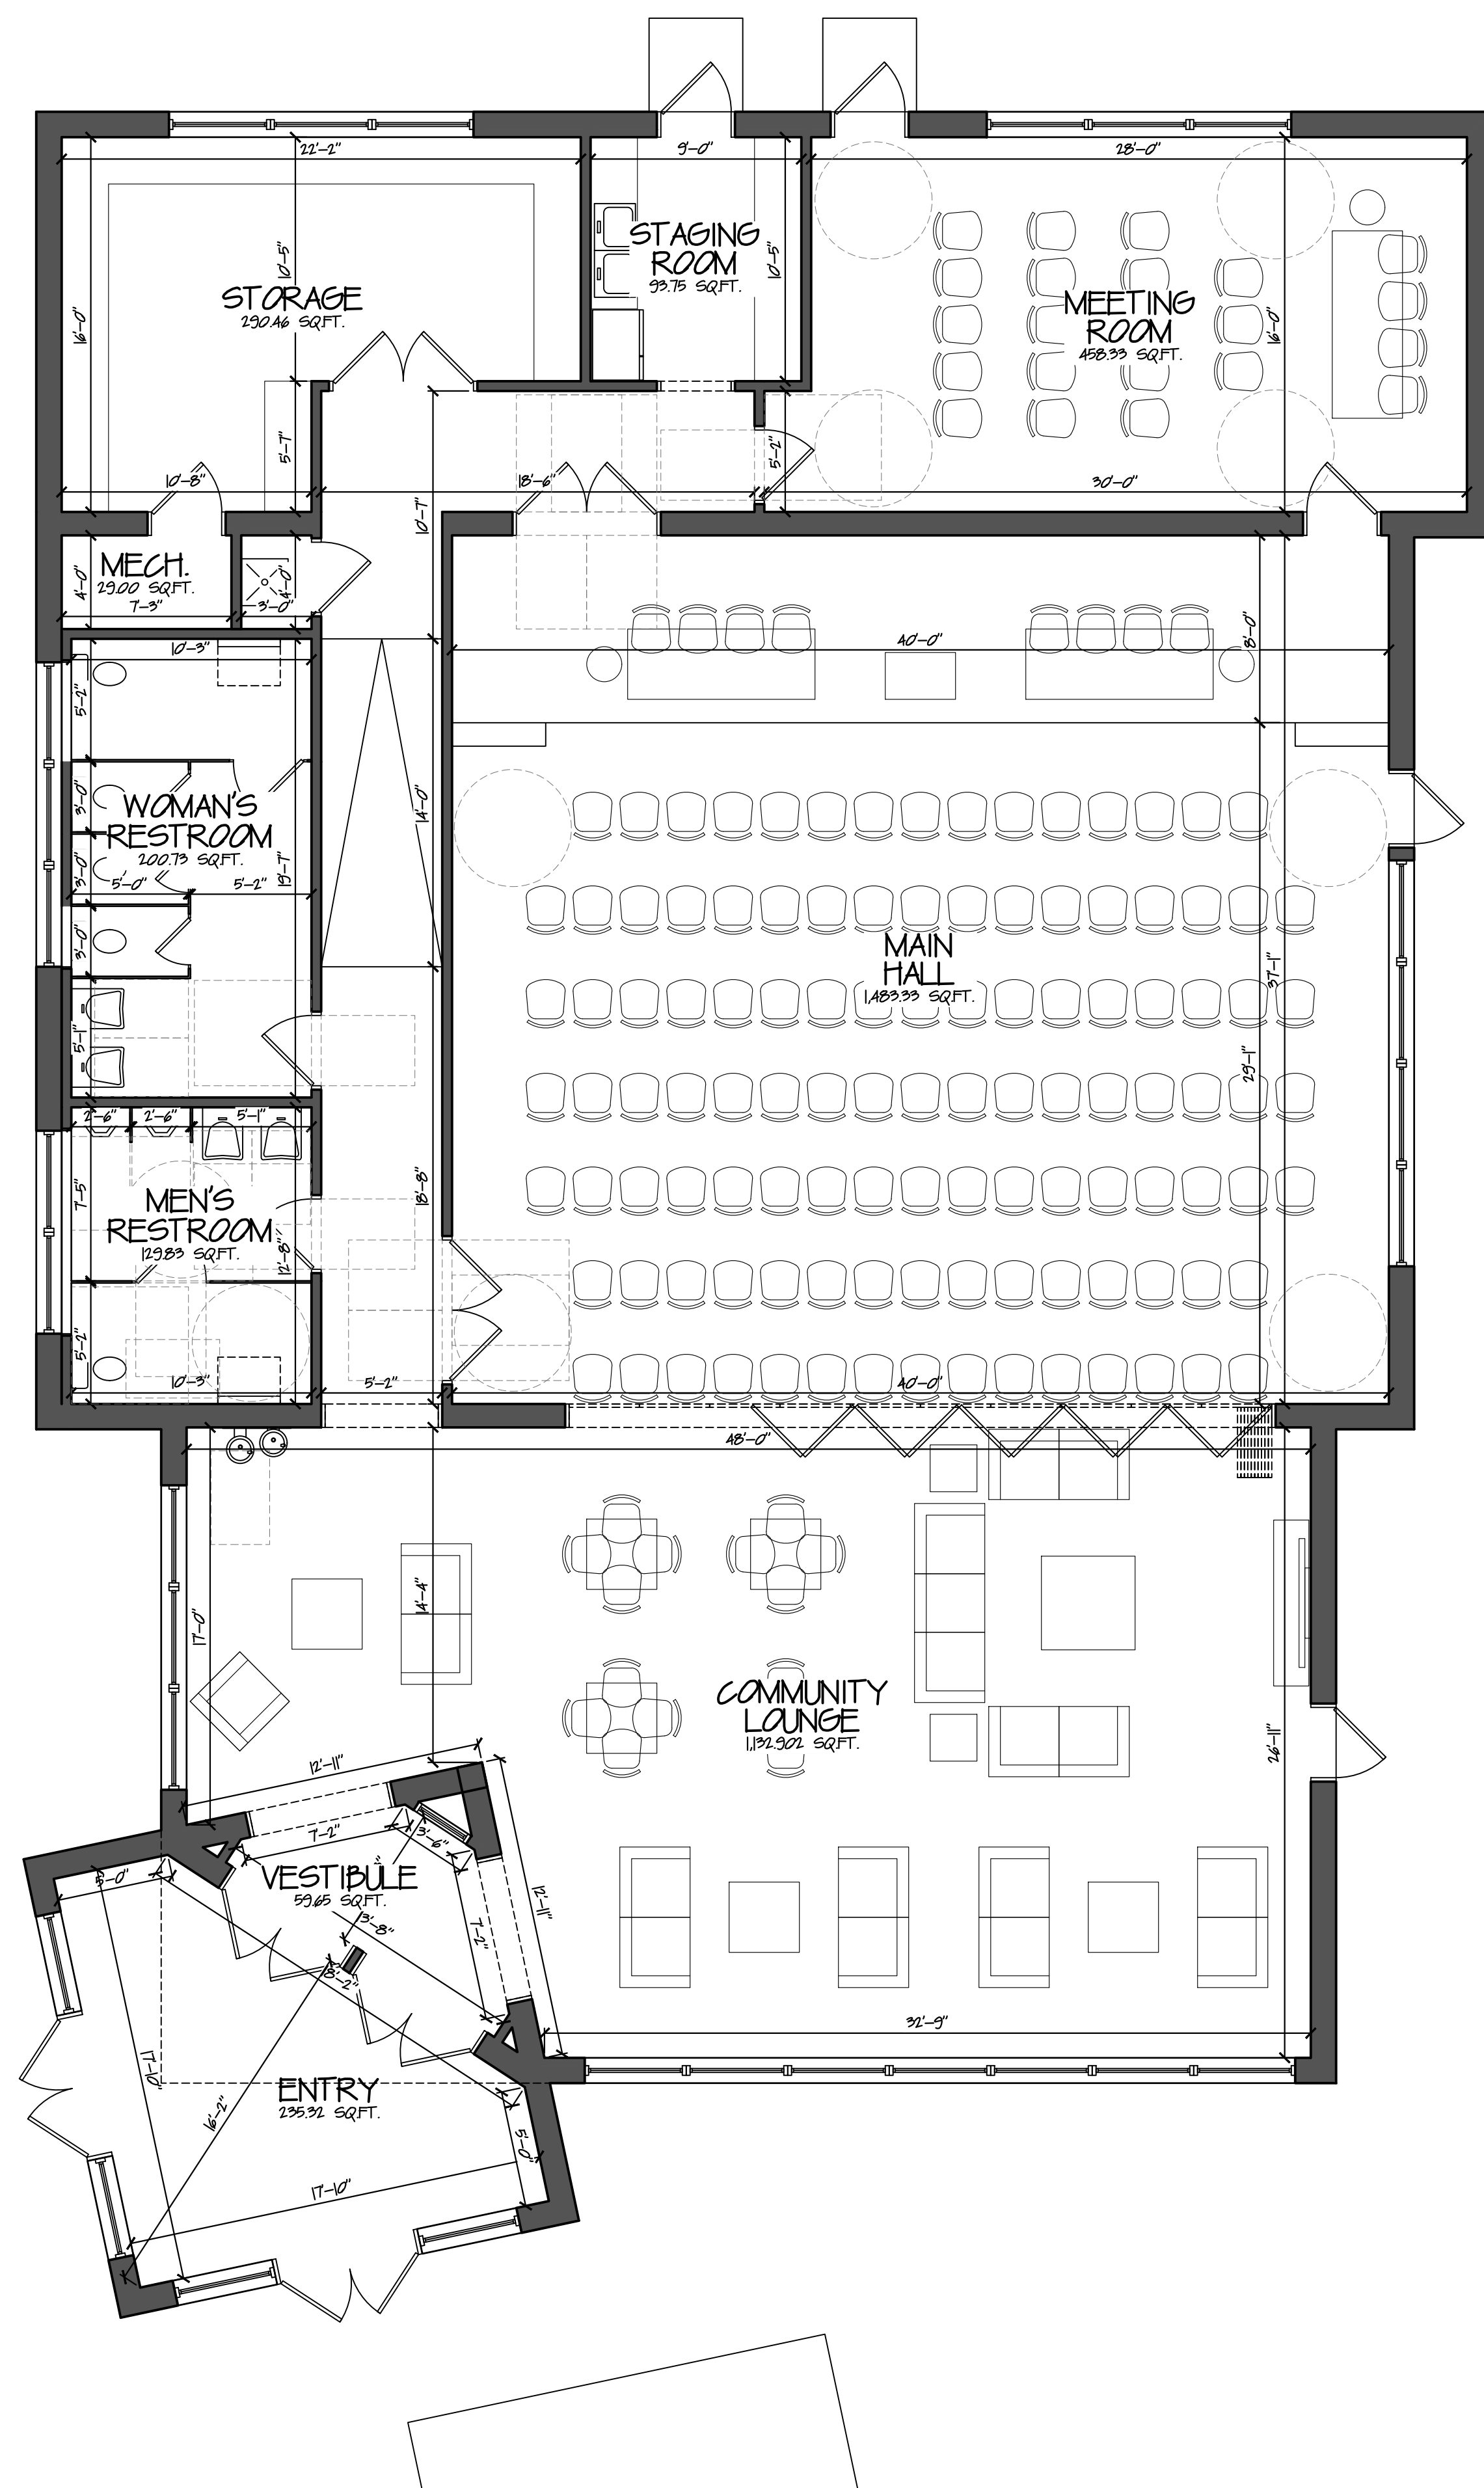

EXISTING FIRST FLOOR PLAN

SCALE: 3/16" = 1'-0"

SEAL & SIGNATURE

Mark Vincent Krause, Architect, AIA
 NYS Lic #: 027421
 © Copyright All Rights Reserved

THESE DRAWINGS AND THE DOCUMENTS CONTAINED HEREIN ARE THE PROPERTY AND INSTRUMENT OF SERVICE OF MVK ARCHITECTURE & PLANNING, P.C. IT IS A VIOLATION OF NEW YORK STATE EDUCATION LAW FOR ANY PERSON TO ALTER THEM IN ANY WAY UNLESS ACTING UNDER THE DIRECTION OF THE ARCHITECT. ALL VIOLATORS WILL BE PROSECUTED.

ISSUED:
 8/25/2022 - FOR REVIEW

REVISIONS:

BUILDING DEPARTMENT CONSULTANT

RMB Development Consultants, Inc.
 Richard M. Bivone, President
 308 East Meadow Avenue
 East Meadow, NY 11554
 Phone: (516) 396-0600
 Fax: (516) 396-0151

CLIENT:
 VILLAGE OF NEW HYDE PARK
 1420 JERICHO TURNPIKE
 NEW HYDE PARK, NY 11040

DATE: 8/25/2022
 DRAWN BY: JP
 CHECKED BY: MVK
 SCALE: AS NOTED

SUBJECT LOCATION:
 VILLAGE OF NEW HYDE PARK
 1420 JERICHO TURNPIKE
 NEW HYDE PARK, NY 11040


PROJECT SCOPE:
 CONSTRUCT (1) STORY BUILDING FOR NEW COMMUNITY CENTER

SHEET:

A3.0


APPLICATION #

PROJECT #

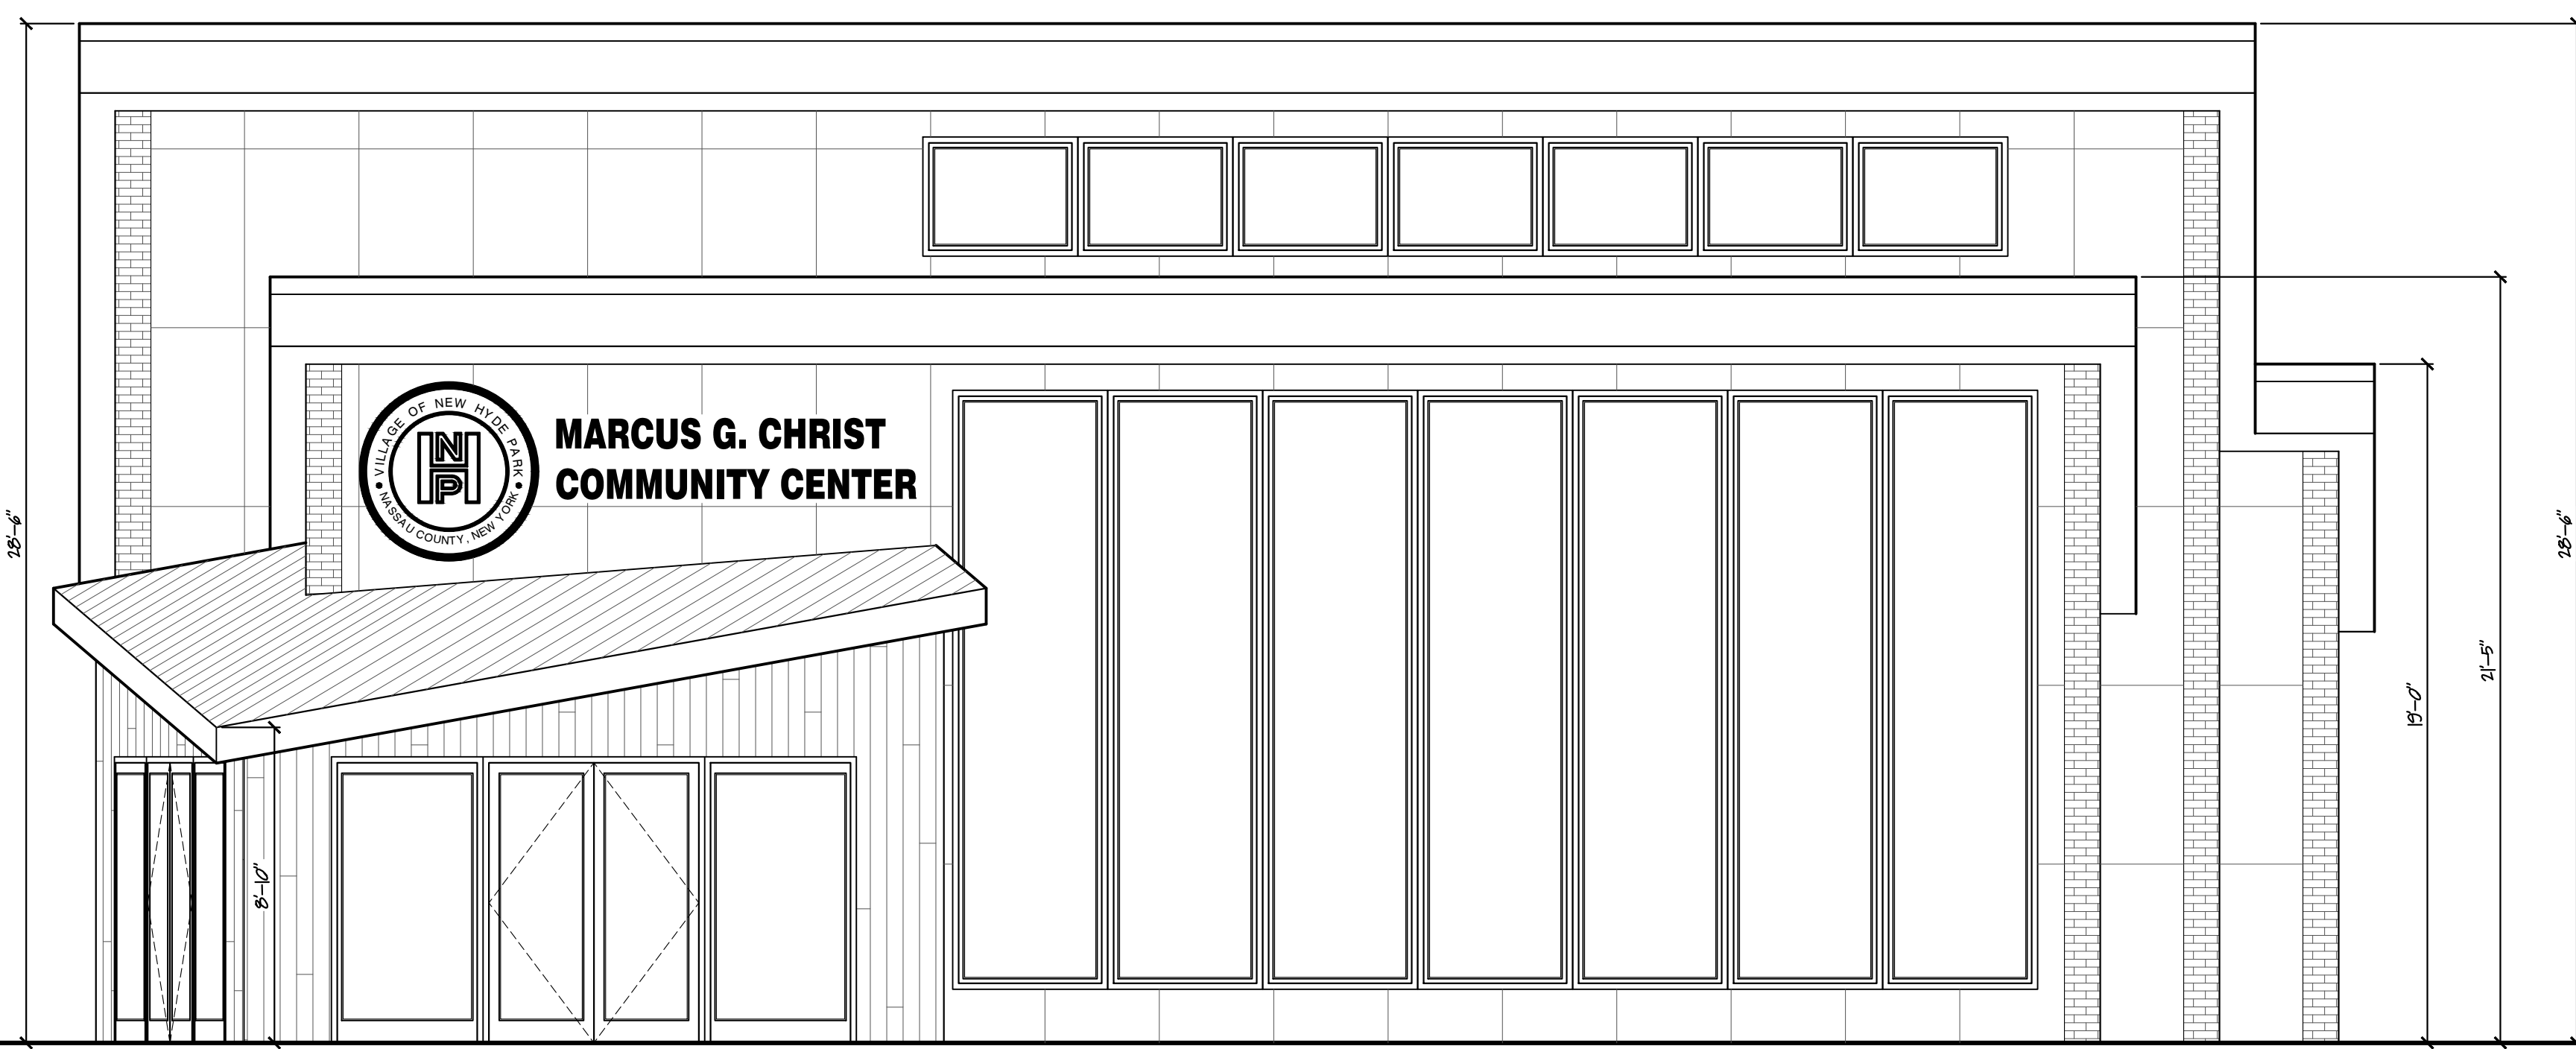

NORTH (FRONT) ELEVATION

SCALE: 1/4" = 1'-0"

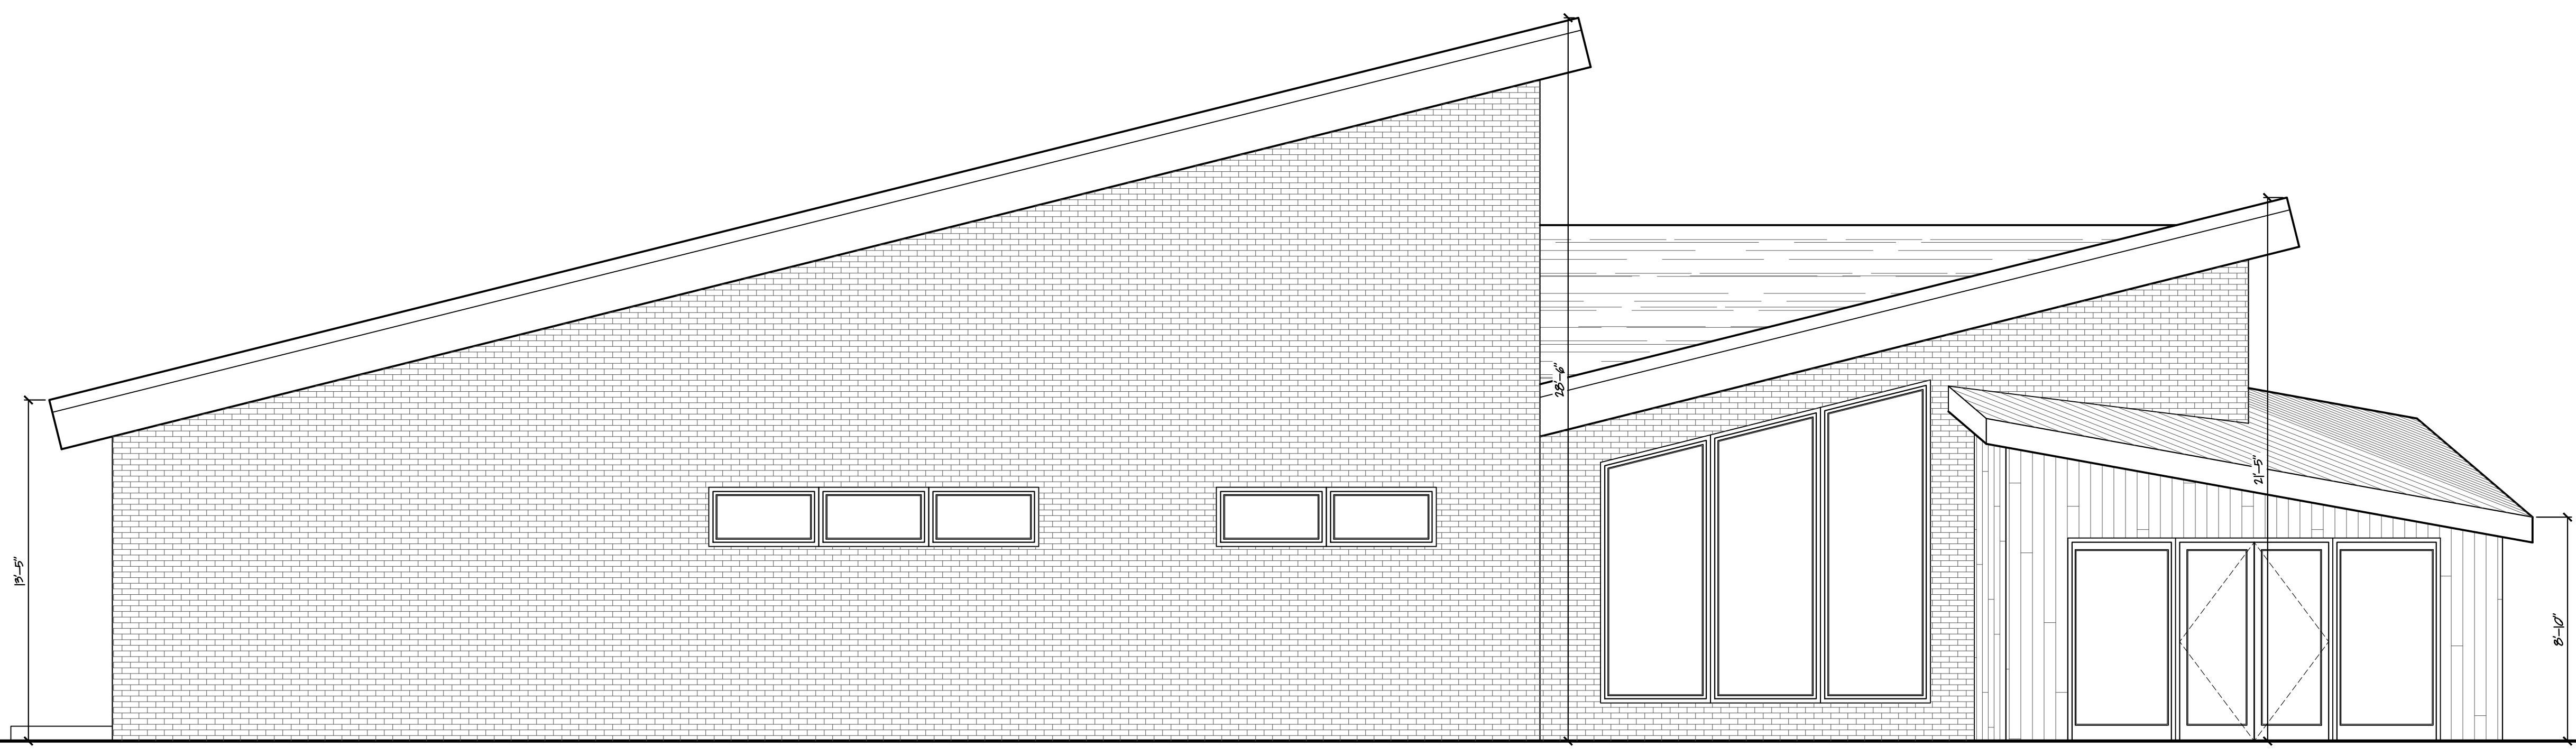

EAST (SIDE) ELEVATION

SCALE: 1/4" = 1'-0"

SEAL & SIGNATURE:

Mark Vincent Krause, Architect, AIA
 NYS Lic #: 027421
 © Copyright All Rights Reserved

THESE DRAWINGS AND THE DOCUMENTS CONTAINED HEREIN ARE THE PROPERTY AND INSTRUMENT OF SERVICE OF MVK ARCHITECTURE & PLANNING, P.C. IT IS A VIOLATION OF NEW YORK STATE EDUCATION LAW FOR ANY PERSON TO ALTER THEM IN ANY WAY UNLESS ACTING UNDER THE DIRECTION OF THE ARCHITECT. ALL VIOLATORS WILL BE PROSECUTED.

ISSUED:
 8/15/2012 - FOR REVIEW

REVISIONS:

BUILDING DEPARTMENT CONSULTANT:

RMB Development Consultants, Inc.
 Richard M. Bivone, President
 308 East Meadow Avenue
 East Meadow, NY 11554
 Phone: (516) 396-0600
 Fax: (516) 396-0151

CLIENT:
 VILLAGE OF NEW HYDE PARK
 1420 JERICHO TURNPIKE
 NEW HYDE PARK, NY 11040

DATE: 8/15/2012
 DRAWN BY: JP
 CHECKED BY: MVK
 SCALE: AS NOTED

SUBJECT LOCATION:
 VILLAGE OF NEW HYDE PARK
 1420 JERICHO TURNPIKE
 NEW HYDE PARK, NY 11040
 PROJECT SCOPE:
 CONSTRUCT (1) STORY BUILDING FOR NEW COMMUNITY CENTER

SHEET:

A3.1


APPLICATION #

PROJECT #



SOUTH (REAR) ELEVATION

SCALE: 1/4" = 1'-0"

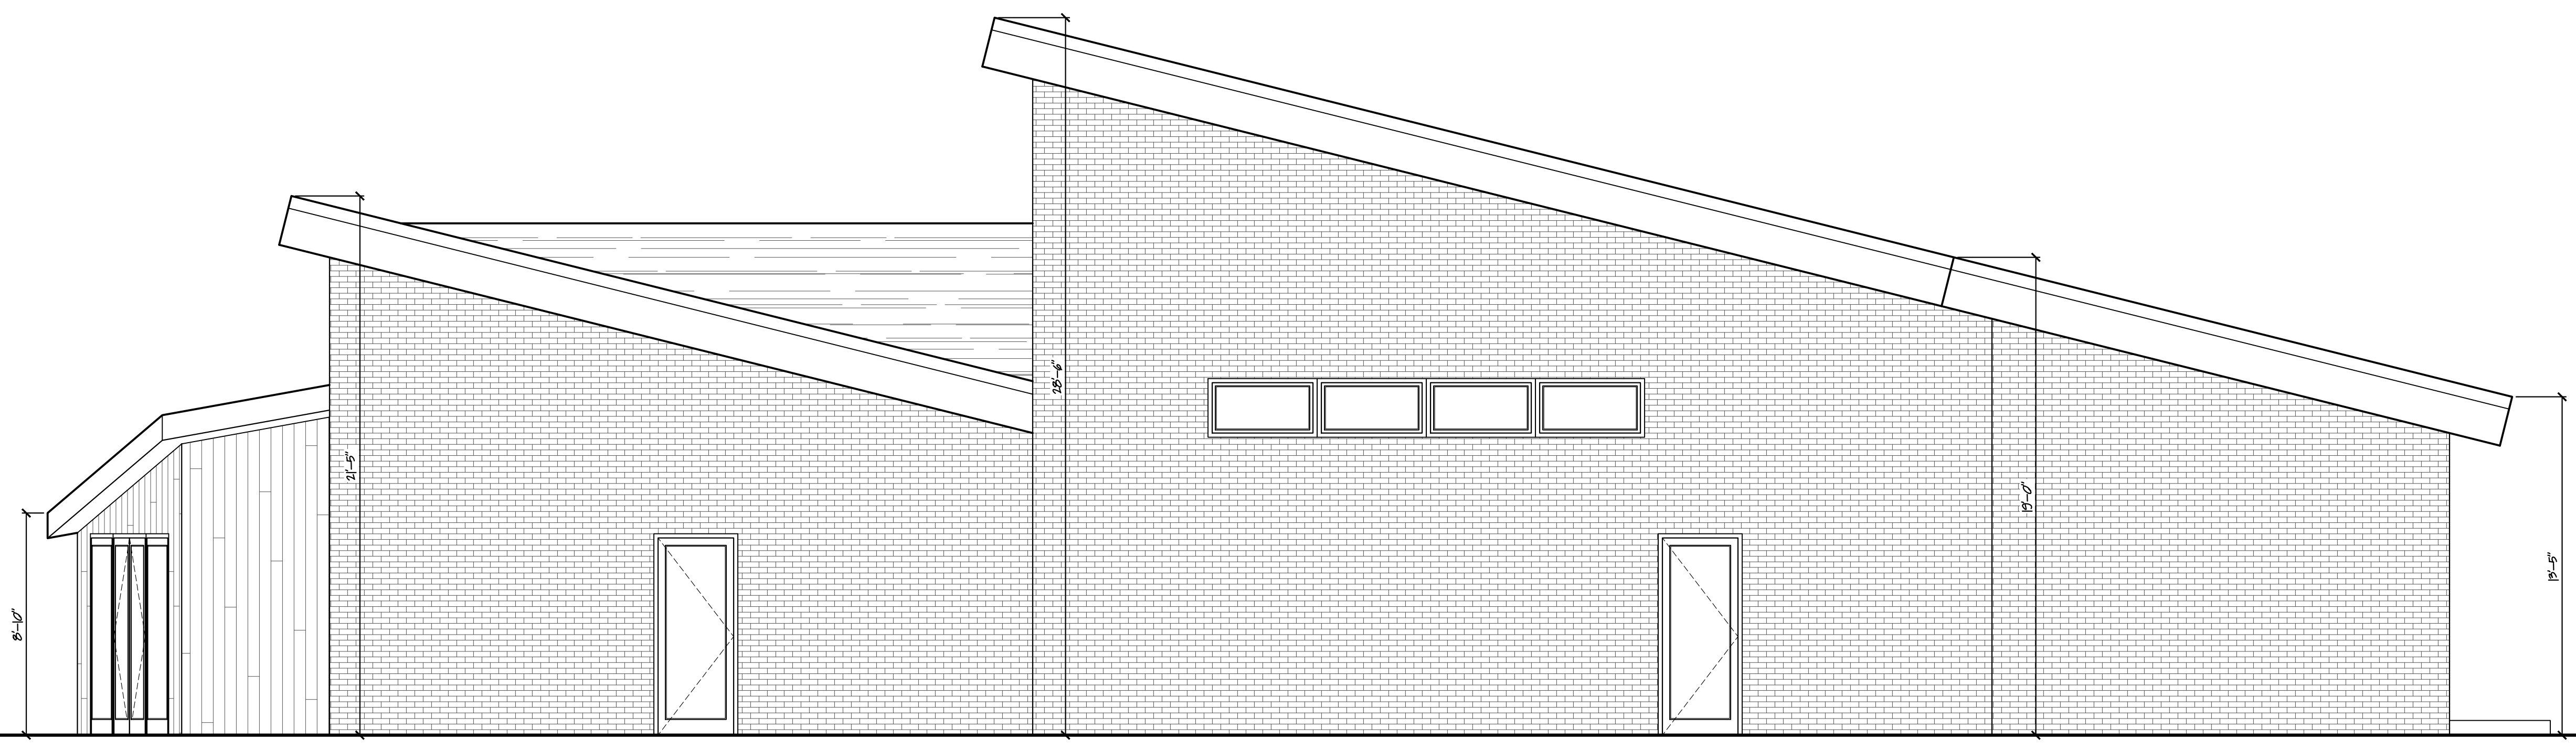

WEST (SIDE) ELEVATION

SCALE: 1/4" = 1'-0"