


1 Lower Level Construction Plan
A-100 SCALE: 1/8"=1'-0"

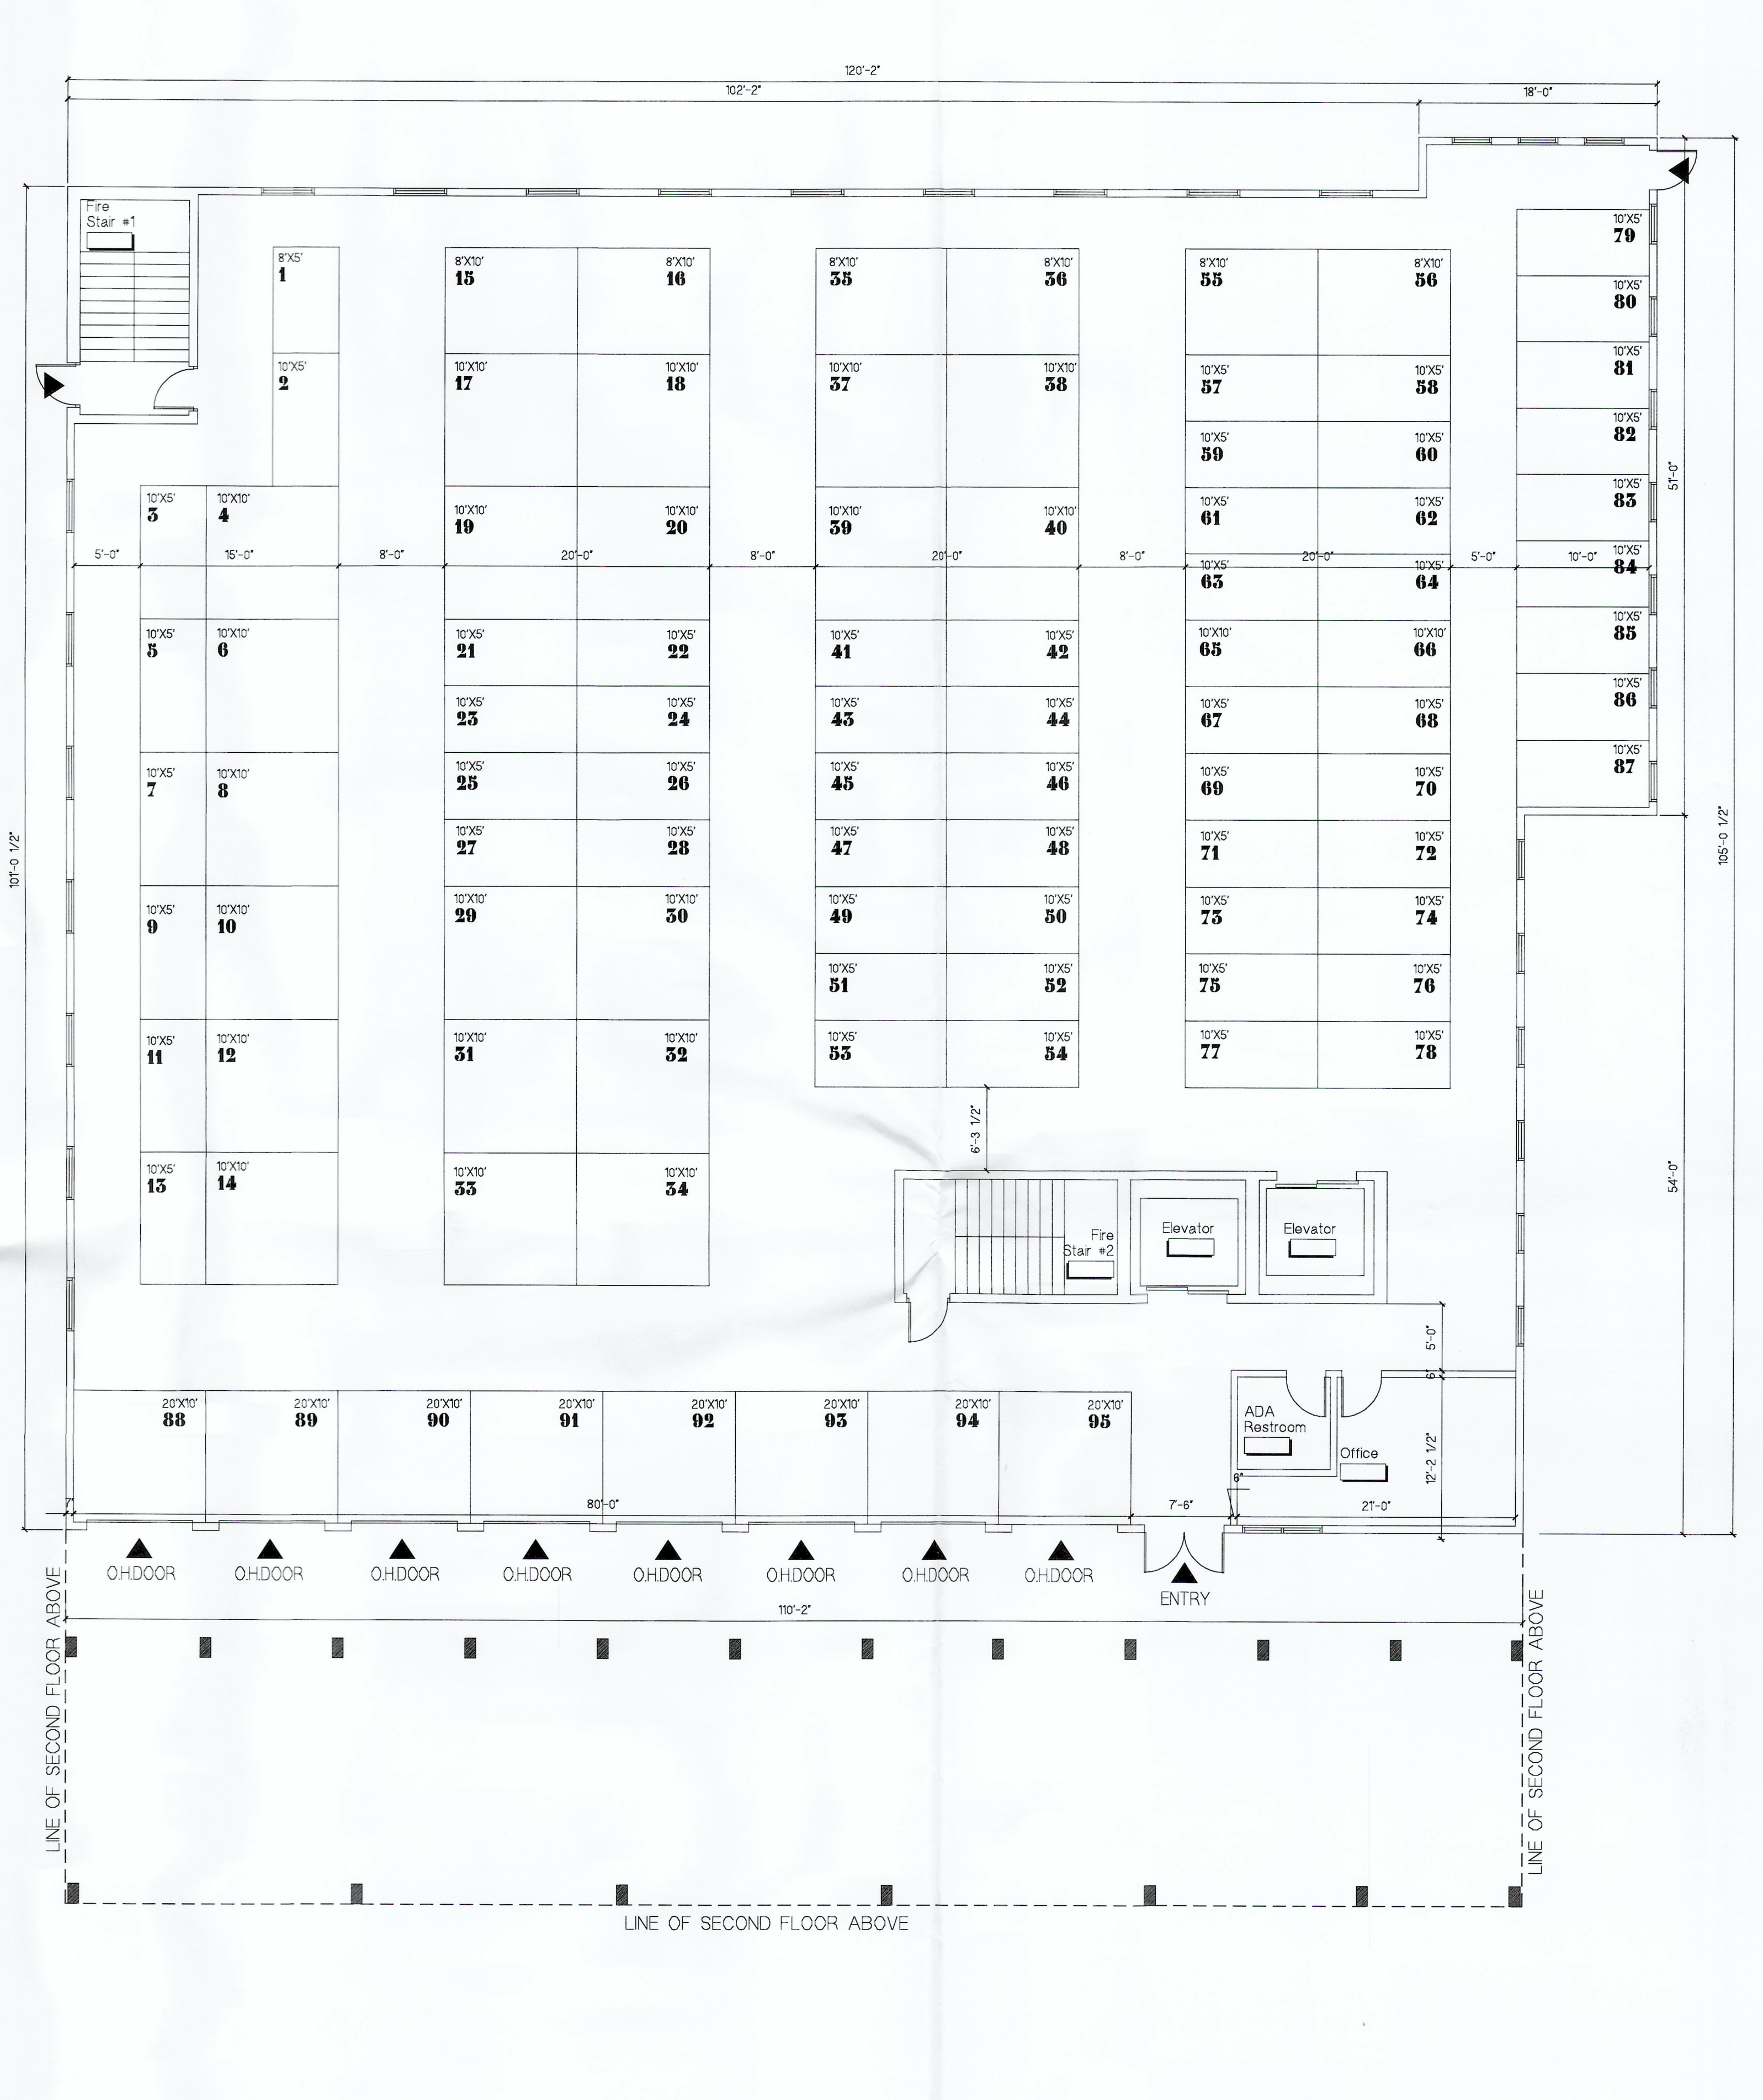

2 1st Floor Construction Plan
A-100 SCALE: 1/8"=1'-0" 10,200 Sq. Ft

Martin A. Passante Architect
Lic. NY, NJ, CT, PA, VA, MD, DE, KY, WV, IL, IN, VA
• Architecture
• Planning
• Interior Design
178 Bayview Ave. Northport, New York 11787
Phone: (631) 747-1114
E-Mail: martyp@mparchitects.com

THESE PLANS ARE AN INSTRUMENT OF SERVICE AND OR THE PROPERTY OF THE ARCHITECT. INFRINGEMENTS WILL BE PROSECUTED.
GENERAL CONTRACTOR TO VERIFY ALL CONDITIONS AND DIMENSIONS AT PREMISES. DISCREPANCIES SHALL BE REPORTED TO THE ARCHITECT PRIOR TO THE COMMENCEMENT OF ANY WORK.

Submissions & Revisions

No.	Date	Description

1208 3rd Ave. New Hyde Park, NY

Project Location:
LOWER LEVEL & 1ST FLOOR
CONSTRUCTION PLAN

Drawing Title:

Project No.
Date: 4/29/2021 AS NOTED
Drawing Scale: AS NOTED
MAP BM
Drawn By: Checked By:

A-100

